

FOR  
REFERENCE  
ONLY

3808 N. Sullivan Bldg. #7 Spokane, WA 99216



PROJECT TITLE  
**MONTROSE with PORCH**  
**CXT STANDARD BUILDING**

NOTICE  
The information contained herein is proprietary and the exclusive property of CXT Incorporated. The information may only be used by the original recipient for the purpose intended. Reproduction or distribution of this information is strictly prohibited without the prior written consent of CXT Incorporated. By allowing use of this information, CXT Incorporated grants no warranty, express or implied, including a warranty of merchantability or of fitness for a particular purpose.

CXT Incorporated


REV.	DESCRIPTION	DATE	BY	CHKD.

SCALE 1/4" = 1'-0" DATE 04-30-18  
DRAWN FILE NO. PD-MPO3  
CHECKED PLOT 48


FLOOR PLAN

DWG NO. M-03 SHEET REV.

- NOTES:
1. SEE DRAWING M-31 FOR SIZE AND LOCATION OF FLOOR BLOCKOUTS.
  2. ELECTRICAL AND PLUMBING COMPONENTS ARE SHOWN FOR GENERAL ARRANGEMENT ONLY. SEE SHEETS M-31 THRU M-35 FOR COMPLETE SYSTEM DESCRIPTIONS.

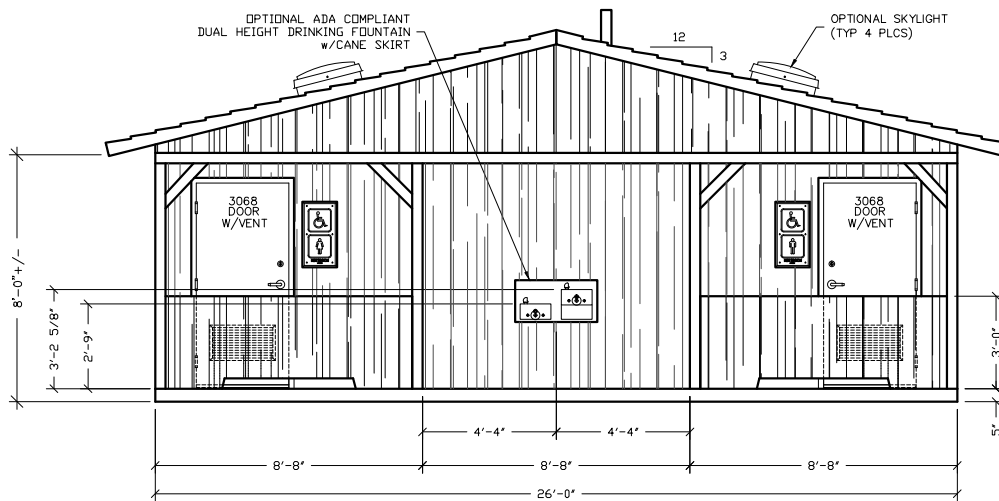

**FRONT ELEVATION**

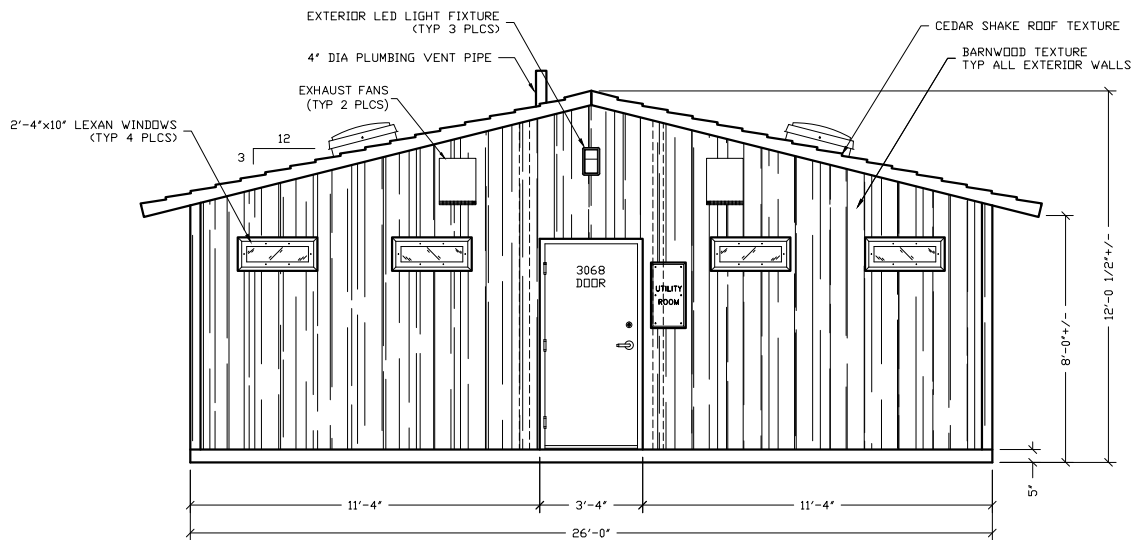

**REAR ELEVATION**

**FOR  
REFERENCE  
ONLY**

3808 N. Sullivan Bldg. #7 Spokane, WA 99216




PROJECT TITLE  
**MONTROSE with PORCH**  
CXT STANDARD BUILDING

NOTICE  
The information contained herein is proprietary and the exclusive property of CXT Incorporated. The information may only be used by the original recipient for the purpose intended. Reproduction or distribution of this information is strictly prohibited without the prior written consent of CXT Incorporated. By allowing use of this information, CXT Incorporated grants no warranty, express or implied, including a warranty of merchantability or of fitness for a particular purpose.


REV.	DESCRIPTION	APPROVAL	DATE
SCALE	1/4"=1'-0"	DATE	04-22-18
DRAWN	FILE NO.	PO-MPO4	
CHECKED	PLOT	48	

**BUILDING ELEVATIONS**

DWG NO.	SHEET	REV.
M-04		

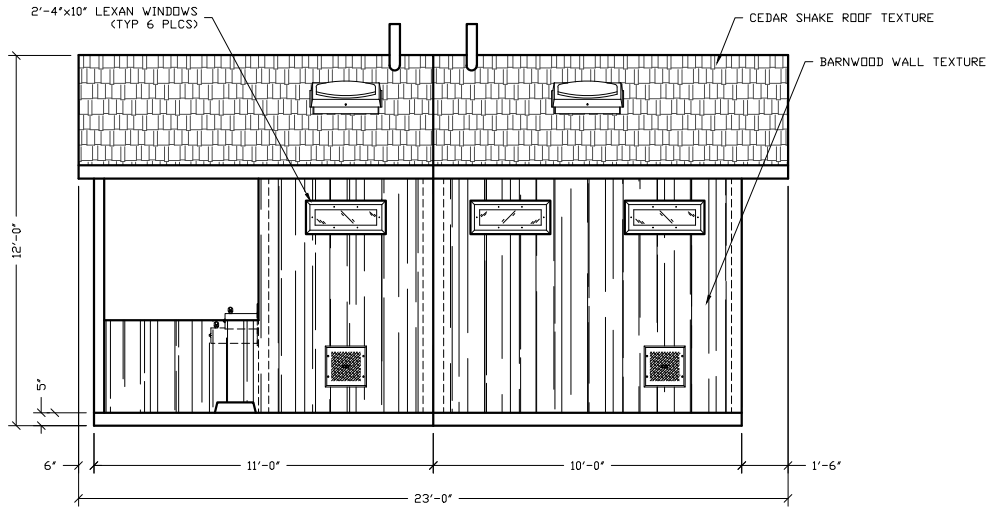

**RH SIDE ELEVATION**

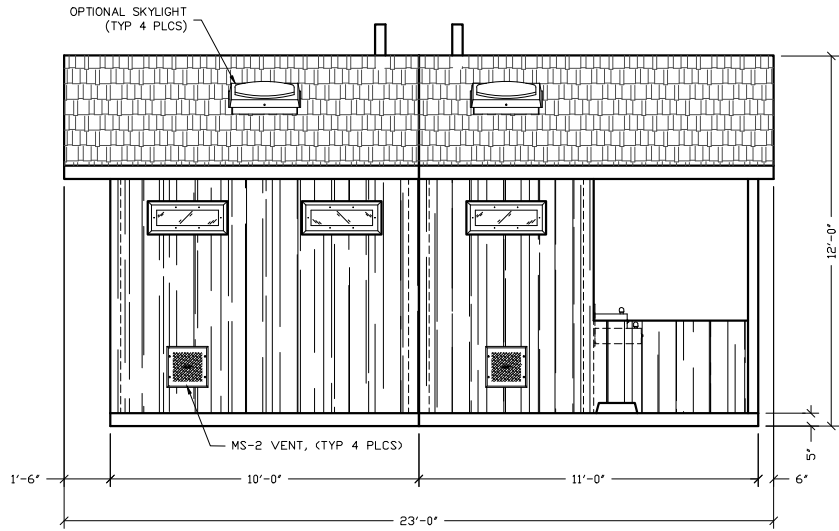

**LH SIDE ELEVATION**

3808 N. Sullivan Bldg. #7 Spokane, WA 99216



PROJECT TITLE  
**MONTROSE with PORCH**  
CXT STANDARD BUILDING


NOTICE  
The information contained herein is proprietary and the exclusive property of CXT Incorporated. The information may only be used by the original recipient for the purpose intended. Reproduction or distribution of this information is strictly prohibited without the prior written consent of CXT Incorporated. By allowing use of this information, CXT Incorporated grants no warranty, express or implied, including a warranty of merchantability or of fitness for a particular purpose.

CXT Incorporated


REV.	DESCRIPTION	APPROVAL	DATE
SCALE	1 1/4"=1'-0"	DATE	04-30-16
DRAWN	FILE NO.	PO-MPOS	
CHECKED	PLOT	48	

**BUILDING ELEVATIONS**

DWG. NO.	SHEET	REV.
M-05		

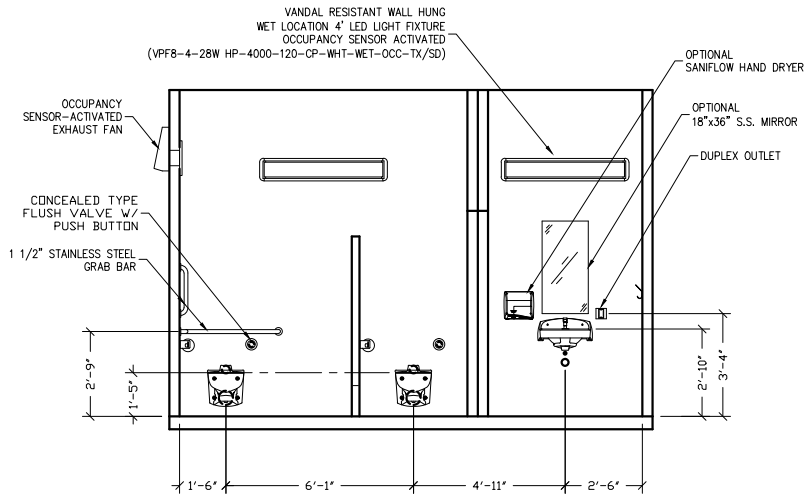


**INTERIOR ELEVATION - WOMEN'S RESTROOM**

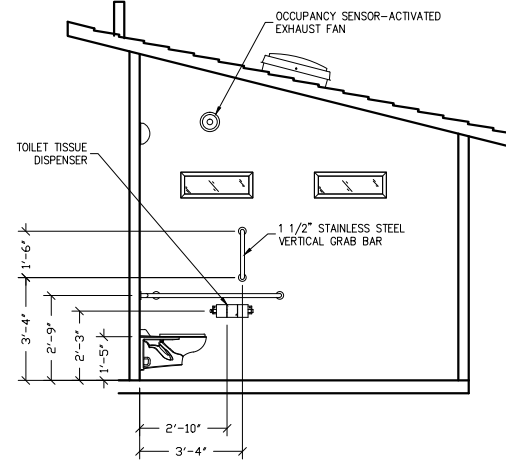


**INTERIOR ELEVATION - MEN'S RESTROOM**  
WOMENS OPPOSITE HAND

**FOR  
REFERENCE  
ONLY**

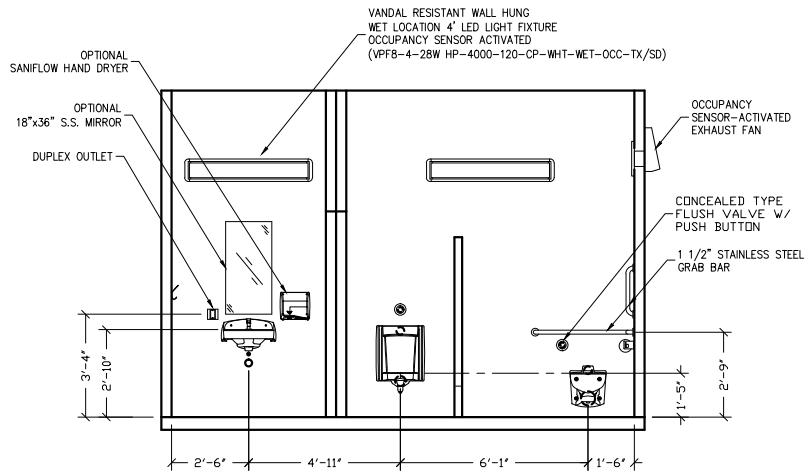

**INTERIOR ELEVATION - MEN'S RESTROOM**

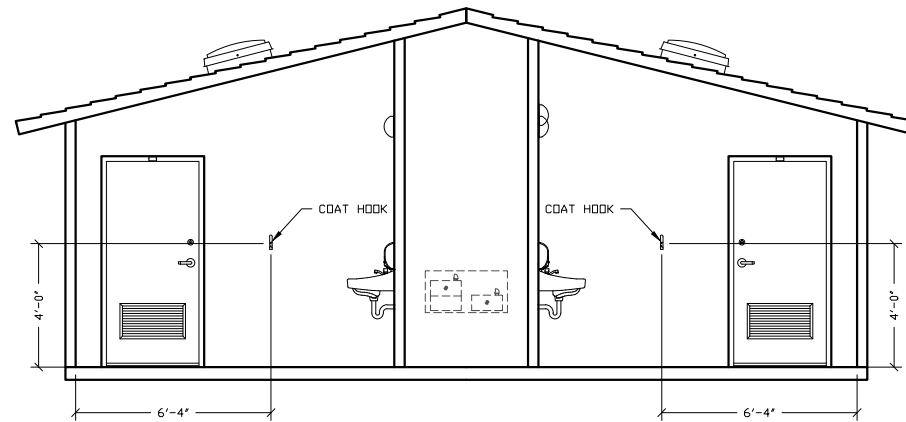

**INTERIOR ELEVATION**

3808 N. Sullivan Bldg. #7 Spokane, WA 99216

**CXT**  
**Precast Products**  
901 N. Highway 77 Hillsboro, TX 78645

PROJECT TITLE  
**MONTROSE with PORCH**  
CXT STANDARD BUILDING

NOTICE  
The information contained herein is proprietary and the exclusive property of CXT Incorporated. The information may only be used by the original recipient for the purpose intended. Reproduction or distribution of this information is strictly prohibited without the prior written consent of CXT Incorporated. By allowing use of this information, CXT Incorporated grants no warranty, express or implied, including a warranty of merchantability or of fitness for a particular purpose.  
CXT Incorporated

REV.	DESCRIPTION	DATE	BY
SCALE	1/2" = 1'-0"	DATE	04-30-16
DRAWN		FILE NO.	PD-MPD6
CHECKED		PLOT	48

**INTERIOR ELEVATIONS**

DWG. NO.	SHEET	REV.
M-06		