

FOR
REFERENCE
ONLY

3808 N. Sullivan Bldg. #7 Spokane, WA 99216



901 N. Highway 77 Hillboro, TX 76645


PROJECT TITLE
OZARK II
CXT STANDARD BUILDING

NOTICE
The information contained herein is proprietary and the exclusive property of CXT Incorporated. The information may only be used by the original recipient for the purpose intended. Reproduction or distribution of this information is strictly prohibited without the prior written consent of CXT Incorporated. By allowing use of this information, CXT Incorporated grants no warranty, express or implied, including a warranty of merchantability or of fitness for a particular purpose.


REV.	DESCRIPTION	APPROVED	DATE

SCALE	1/2"=1'-0"	DATE	04-30-18
DRAWN		FILE NO.	PD-02104
CHECKED		PLOT	24


FLOOR PLAN		
DWG NO.	SHEET	REV.
OZ II-04		

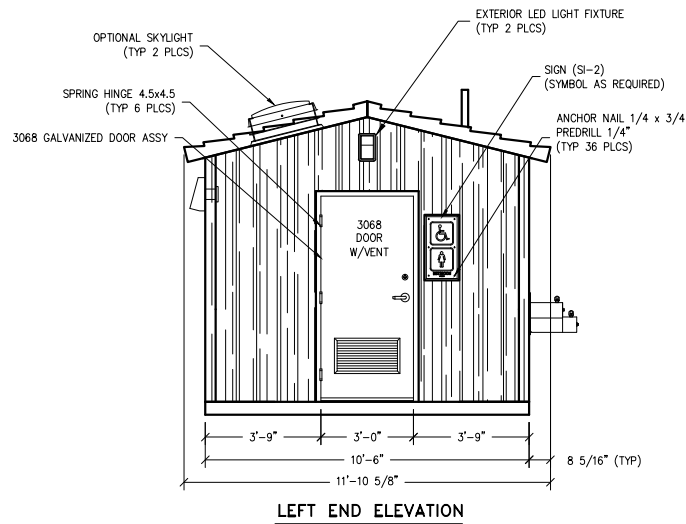


LEFT END ELEVATION

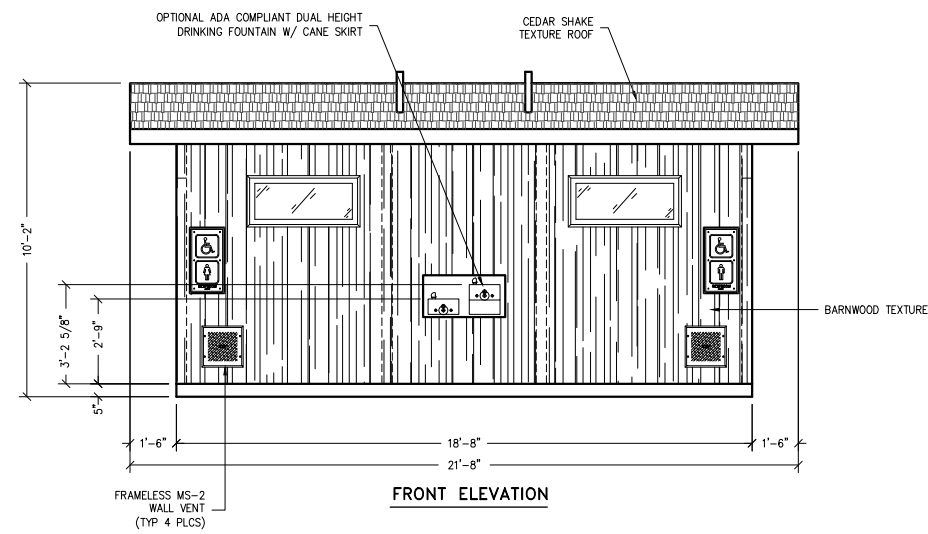

FRONT ELEVATION

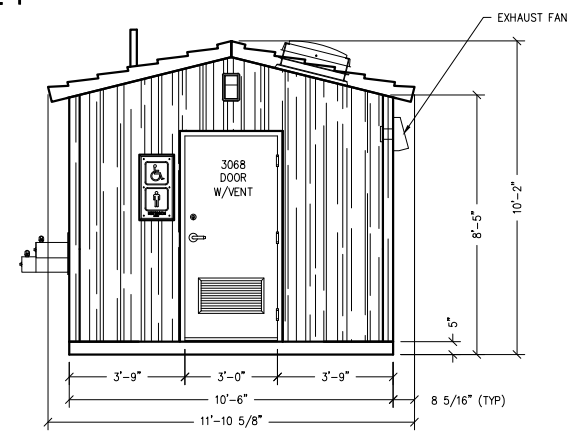

RIGHT END ELEVATION

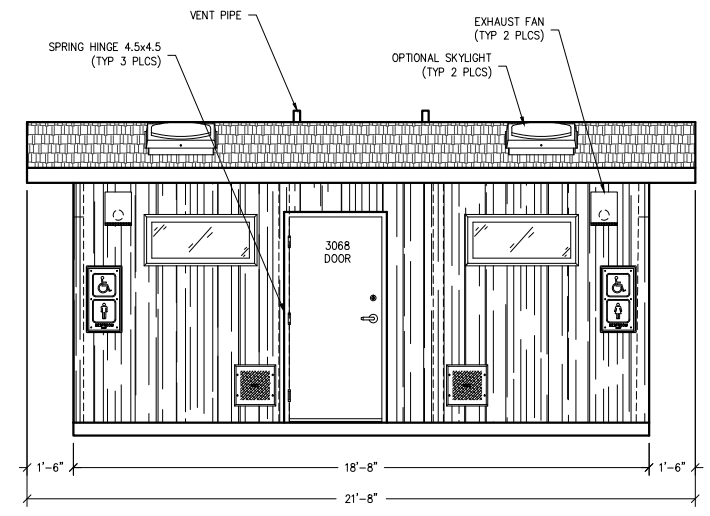

BACK ELEVATION

FOR
REFERENCE
ONLY

EMBEDDED MATERIALS	
ITEM	QTY
SI-2	6
ANCHOR NAIL 1/4x3/4	36
3068 DOOR ASSEMBLY	3
SPRING HINGE 4.5x4.5	9

CU. FT. CONC.	SO. FT. W.W.F.
---------------	----------------

APPROXIMATE WEIGHT

3808 N. Sullivan Bldg. #7 Spokane, WA 99216



PROJECT TITLE
OZARK II
CXT STANDARD BUILDING

NOTICE
The information contained herein is proprietary and the exclusive property of CXT Incorporated. The information may not be used by the original recipient for the purpose intended. Reproduction or distribution of this information is strictly prohibited without the prior written consent of CXT Incorporated. By allowing use of this information, CXT Incorporated grants no warranty, express or implied, including a warranty of merchantability or of fitness for a particular purpose.
CXT Incorporated

REV	DESCRIPTION	APPROVAL	DATE
SCALE	1/4"=1'-0"	DATE	04-30-15
DRAWN	FILE NO.	PG	02/02
CHECKED	PLOT	48	

BUILDING ELEVATIONS

DWG NO.	SHEET	REV.
OZ II-02		

