

6707 E. Flamingo Ave. Bldg 300, Nampa, ID 83657  
 901 N. Highway 77 Hillsboro, TX 76645  
 362 Waverly Road Williamstown, WV 26187



PROJECT TITLE  
**DK4**  
 STANDARD BUILDING

NOTICE  
 The information contained herein is proprietary and the exclusive property of CXT Incorporated. The information may only be used by the original recipient for the purpose intended. Reproduction or distribution of this information is strictly prohibited without the prior written consent of CXT Incorporated. By allowing use of this information, CXT Incorporated grants no warranty, express or implied, including a warranty of merchantability or of fitness for a particular purpose.

REV.	DESCRIPTION	APPROVAL	DATE
SCALE	1/4"=1'-0"	DATE	12-27-23
DRAWN	G.OGG	FILE NO.	DK4-010
CHECKED	N. FENNER	PLOT	48

FLOOR PLAN

DWG NO.	SHEET	REV.
DK4	1 / 4	0

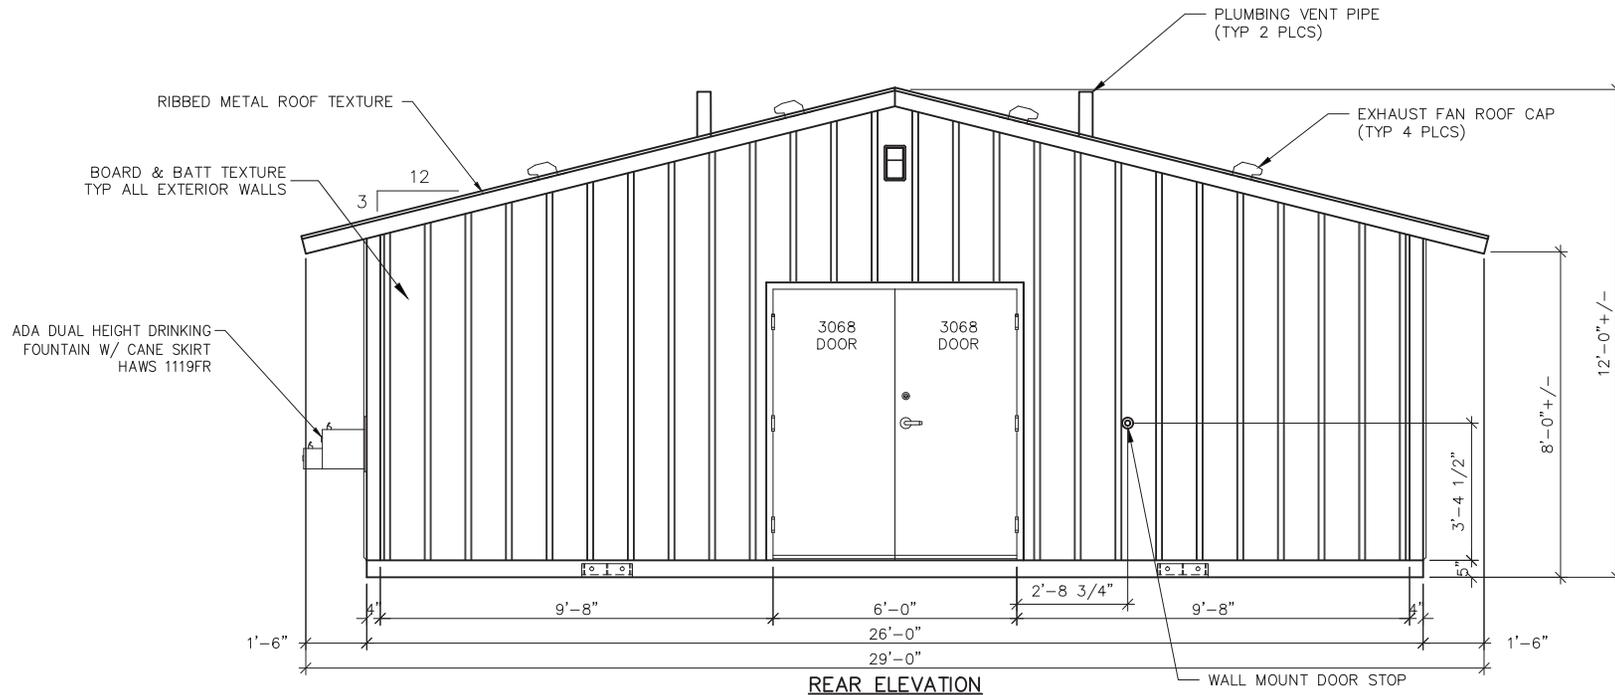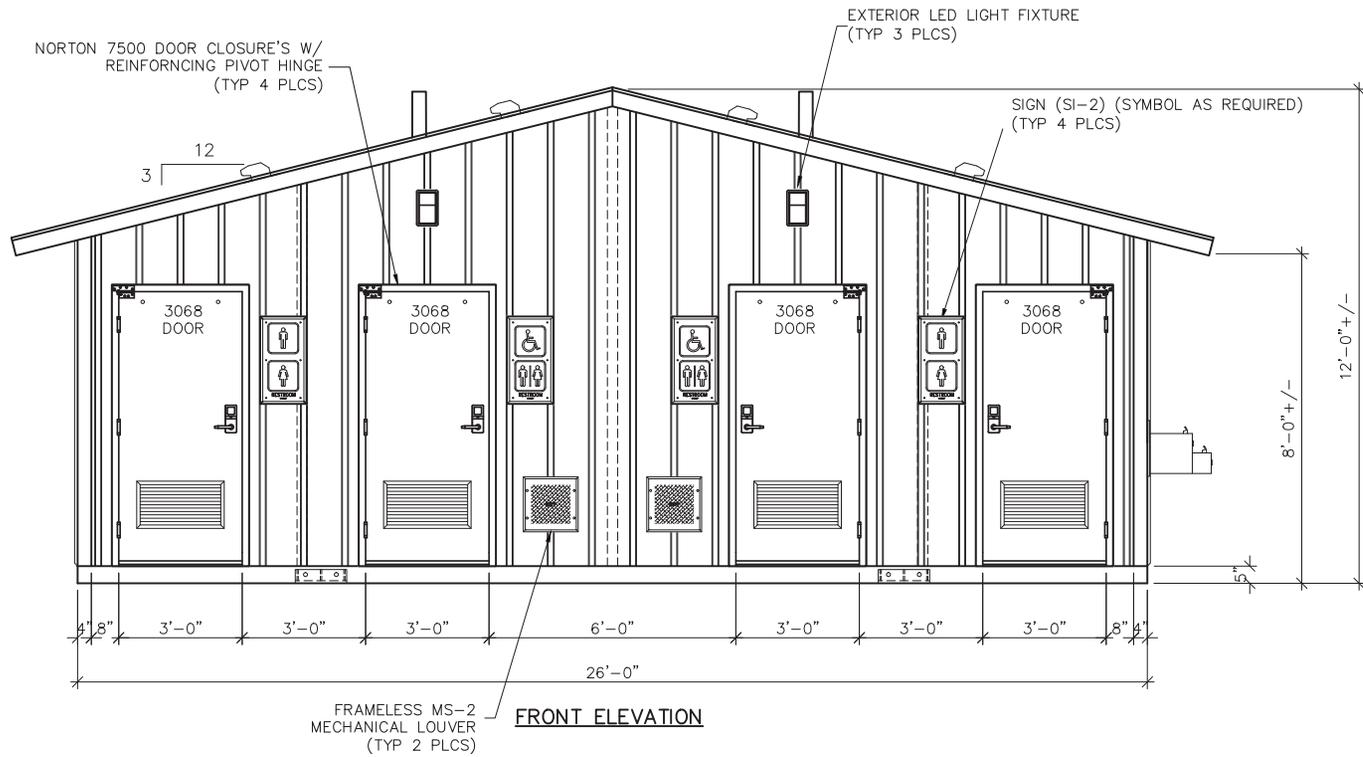

6707 E. Flamingo Ave. Bldg 300, Nampa, ID 83687  
901 N. Highway 77 Hillsboro, TX 76645  
362 Waverly Road Williamstown, WV 26187

PROJECT TITLE  
**DK4**  
STANDARD BUILDING


NOTICE  
The information contained herein is proprietary and the exclusive property of CXT Incorporated. The information may only be used by the original recipient for the purpose intended. Reproduction or distribution of this information is strictly prohibited without the prior written consent of CXT Incorporated. By allowing use of this information, CXT Incorporated grants no warranty, express or implied, including a warranty of merchantability or of fitness for a particular purpose.


REV	DESCRIPTION	APPROVAL	DATE
SCALE	1/4"=1'-0"	DATE	12-27-23
DRAWN	G.SOS	FILE NO.	DK4-010
CHECKED	N. PENNER	PLOT	48


**FLOOR PLAN**

DWG NO.	SHEET	REV.
DK4	2/4	0

HAWS #1119FR ADA DUAL  
HEIGHT DRINKING FOUNTAIN  
WITH SK1 CANE SKIRT

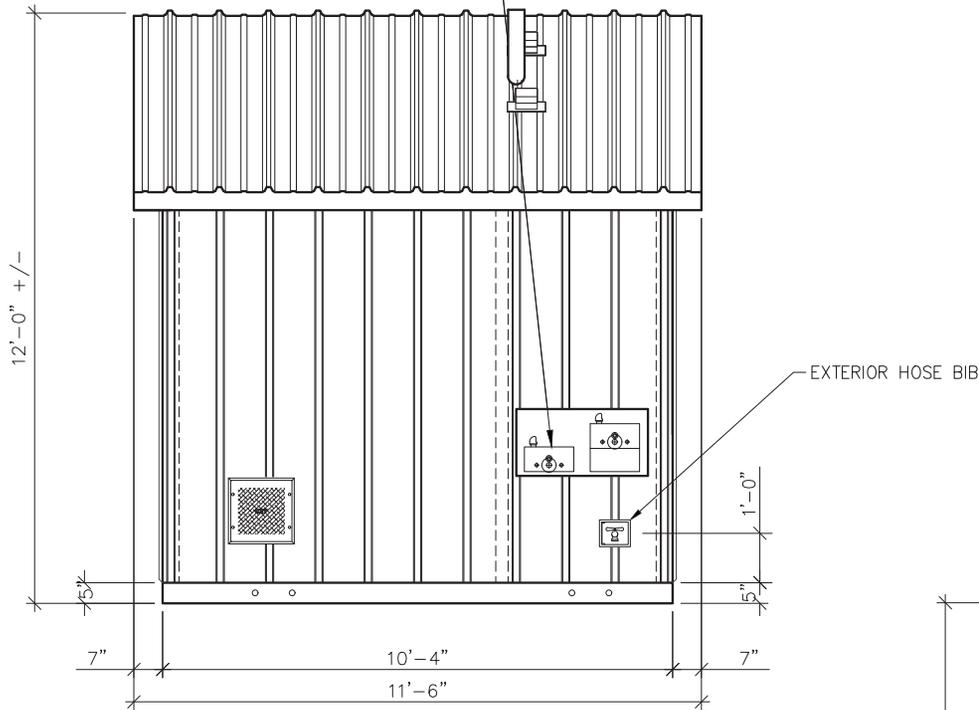

RH SIDE ELEVATION

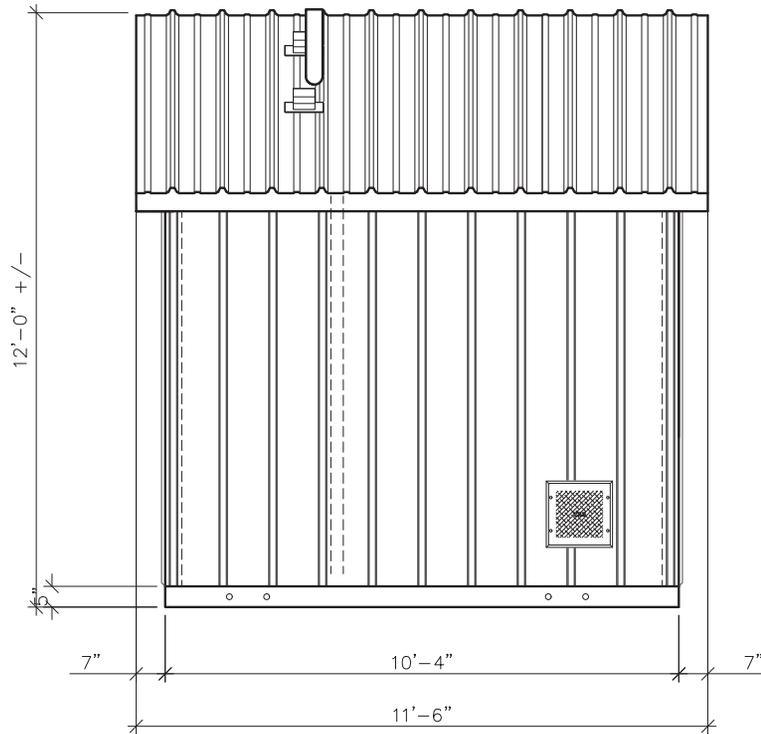

LH SIDE ELEVATION



6707 E. Flamingo Ave. Bldg 300, Nampa, ID 83687  
901 N. Highway 77 Hillsboro, TX 76645  
362 Waverly Road Williamstown, WV 26187


PROJECT TITLE  
**DK4**  
STANDARD BUILDING

NOTICE  
The information contained herein is proprietary and the exclusive property of CXT Incorporated. The information may only be used by the original recipient for the purpose intended. Reproduction or distribution of this information is strictly prohibited without the prior written consent of CXT Incorporated. By allowing use of this information, CXT Incorporated grants no warranty, express or implied, including a warranty of merchantability or of fitness for a particular purpose.  
CXT Incorporated


REV.	DESCRIPTION	APPROVAL	DATE
SCALE	1/4"=1'-0"	DATE	12-27-23
DRAWN	LSGG	FILE NO.	DK4-010
CHECKED	N. PENNER	PLOT	48

**FLOOR PLAN**


DWG NO.	SHEET	REV.
DK4	3/4	0

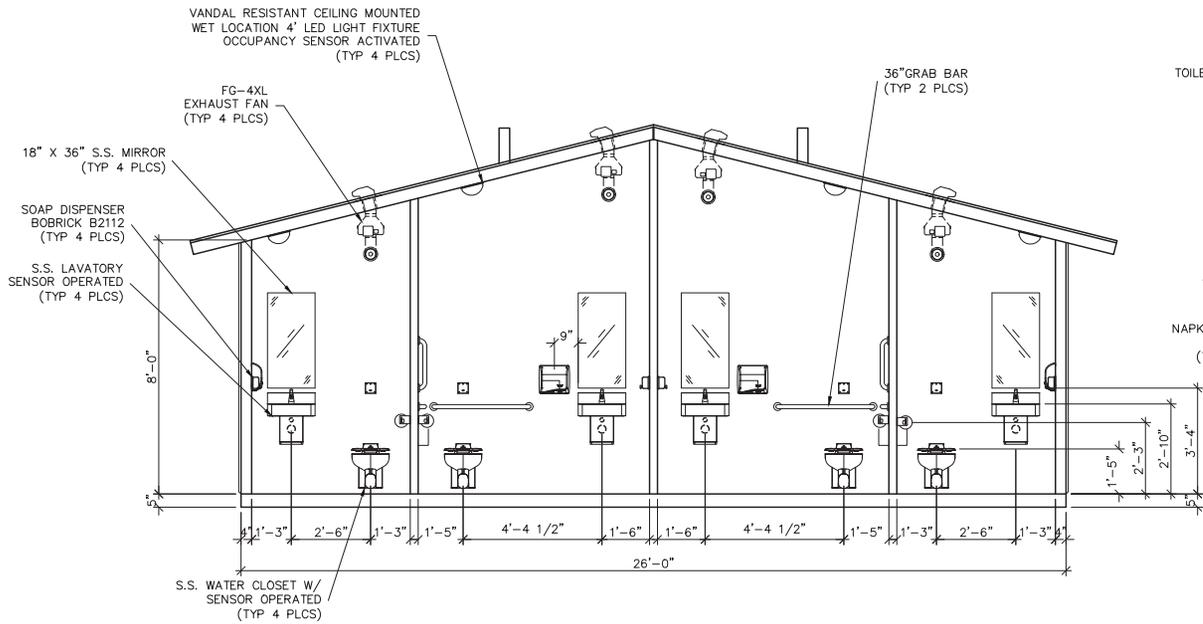


1 INTERIOR ELEVATION - MIDDLE (CHASE) WALL

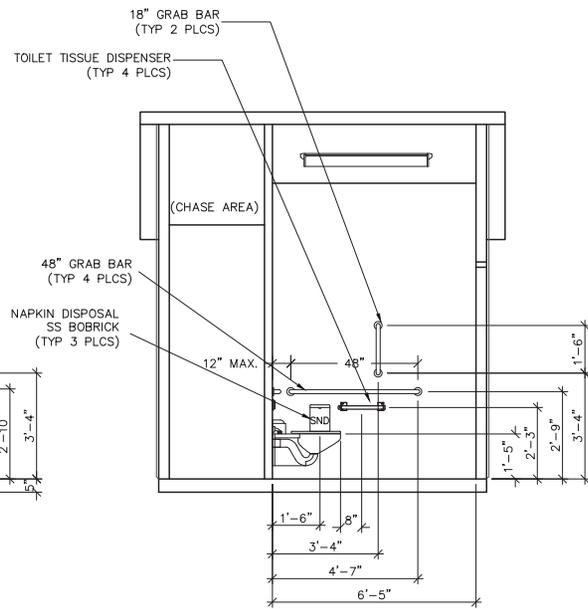

2 INTERIOR ELEVATION - ADA STALL SIDE WALL

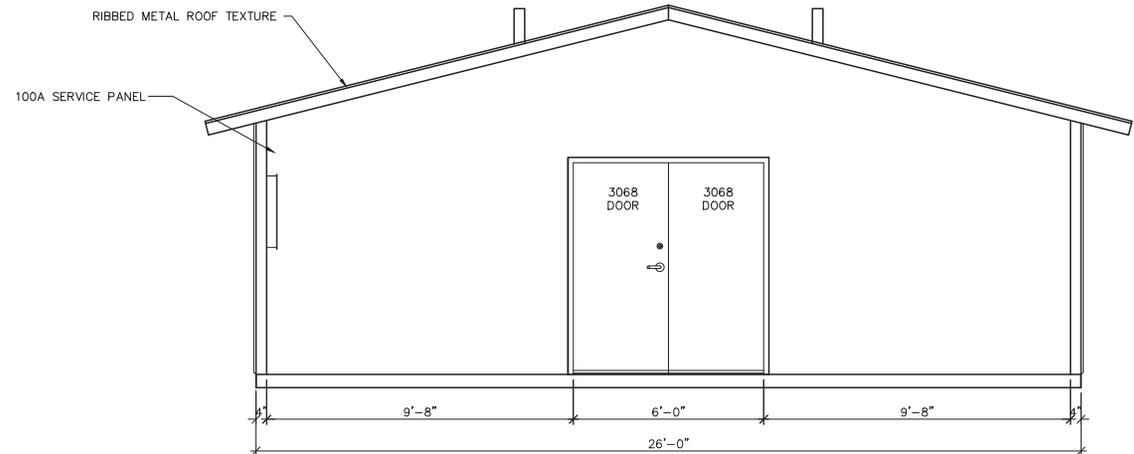

3 INTERIOR ELEVATION - BACK WALL

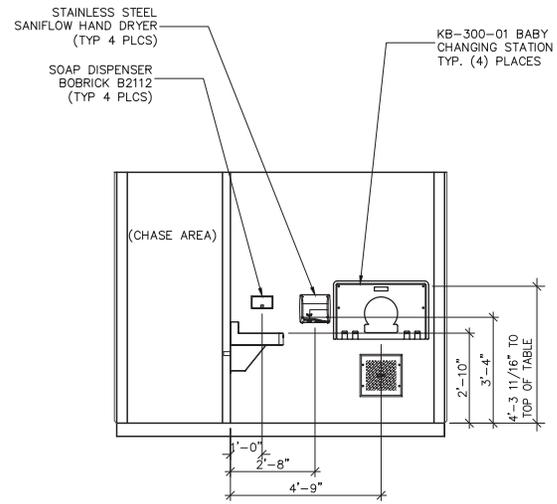

4 INTERIOR ELEVATION - SIDE WALL

**CXT**  
an **LB Foster** company

6707 E. Flamingo Ave. Bldg 300, Nampa, ID 83687  
901 N. Highway 77 Hillsboro, TX 76645  
362 Waverly Road Williamstown, WV 26187

PROJECT TITLE  
**DK4**  
STANDARD BUILDING

NOTICE  
The information contained herein is proprietary and the exclusive property of CXT Incorporated. The information may only be used by the original recipient for the purpose intended. Reproduction or distribution of this information is strictly prohibited without the prior written consent of CXT Incorporated. By allowing use of this information, CXT Incorporated grants no warranty, express or implied, including a warranty of merchantability or of fitness for a particular purpose.

CXT Incorporated

REV.	DESCRIPTION	APPROVAL	DATE
SCALE	1/4"=1'-0"	DATE	12-27-23
DRAWN	CSGG	FILE NO.	DK4-010
CHECKED	N. PENNER	PLOT	48

**FLOOR PLAN**

DWG NO.	SHEET	REV.
DK4	4/4	0