

8

7

6

5

4

3




2

1

1


D

D

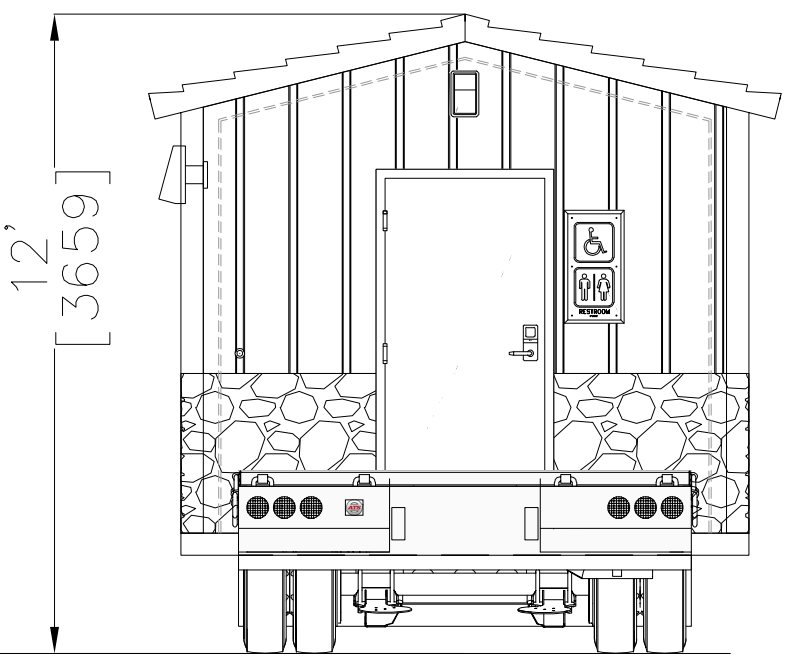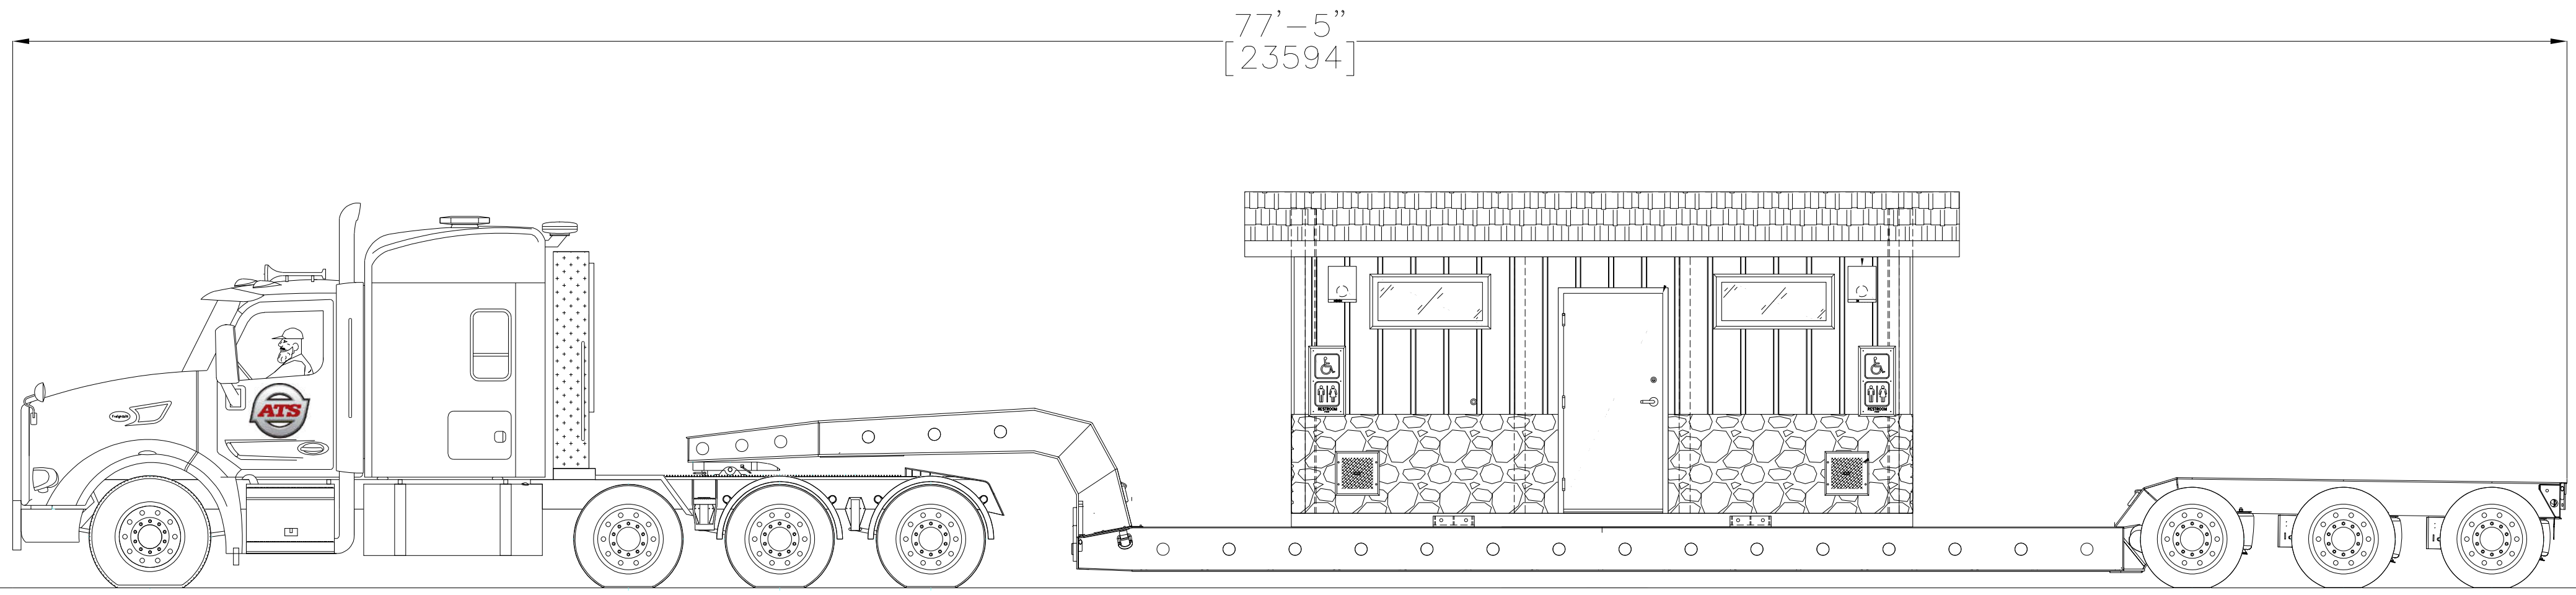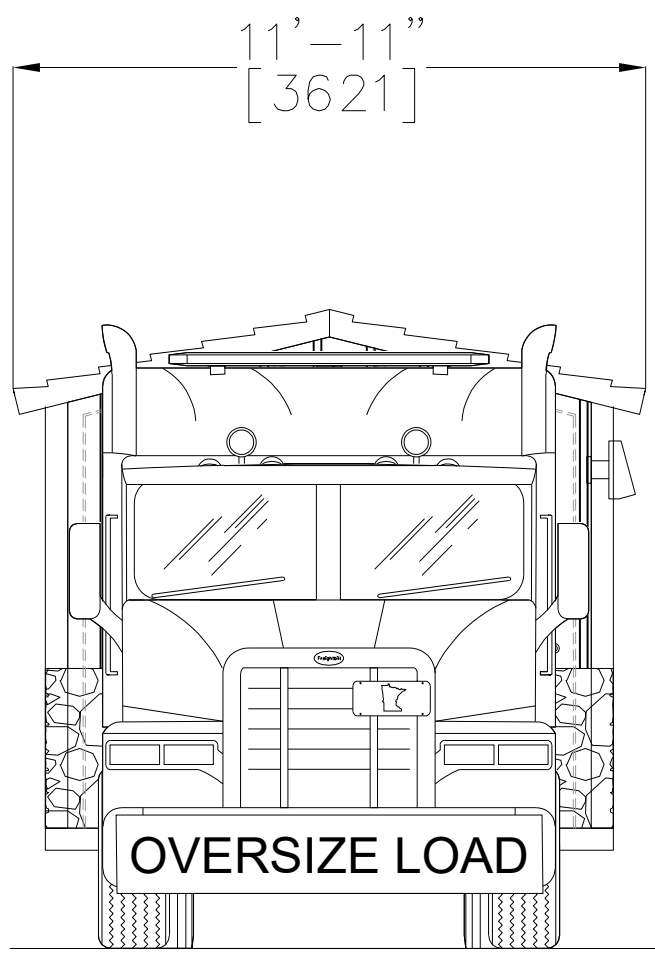



C

C

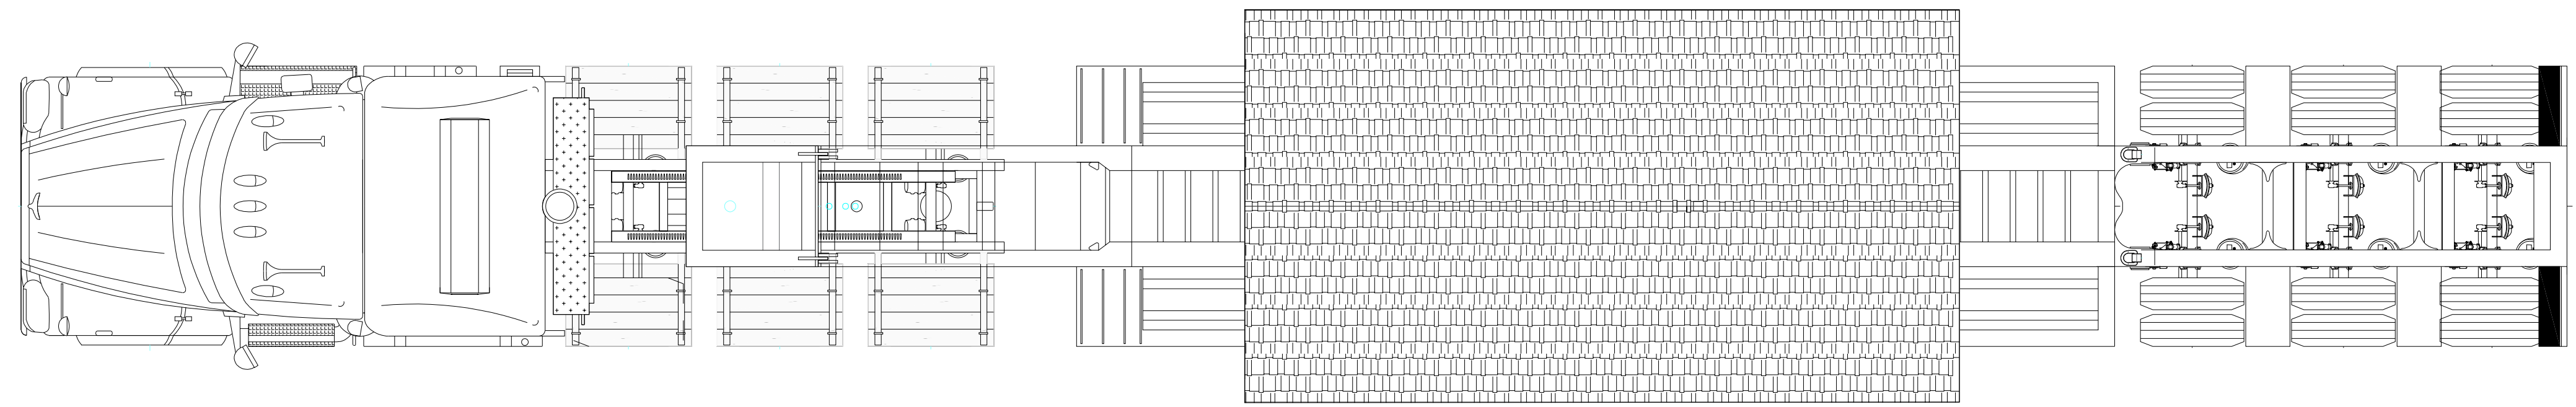

B

B

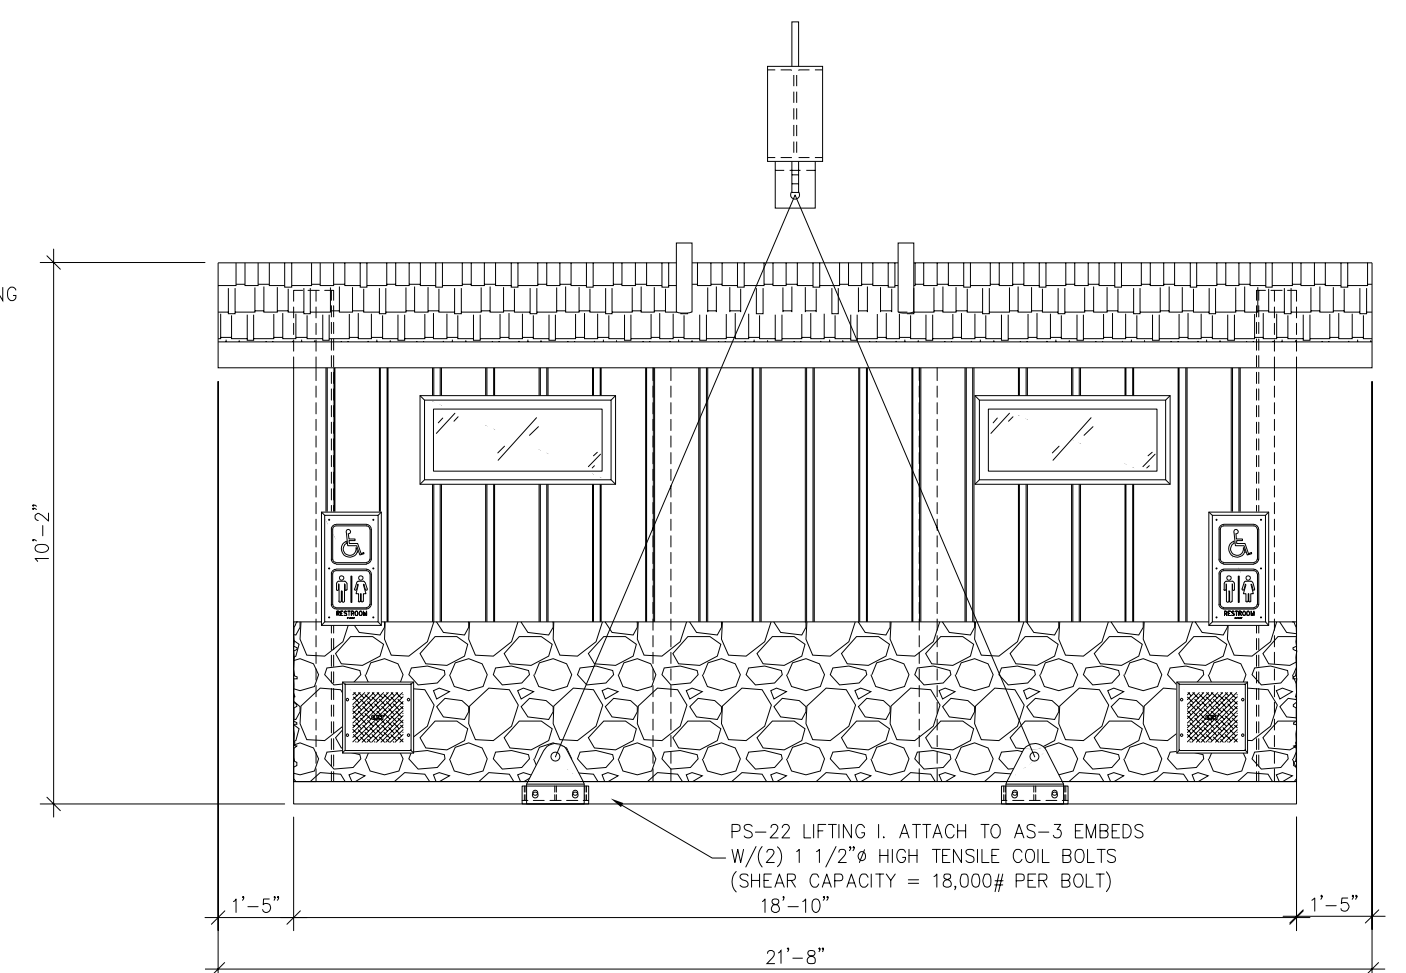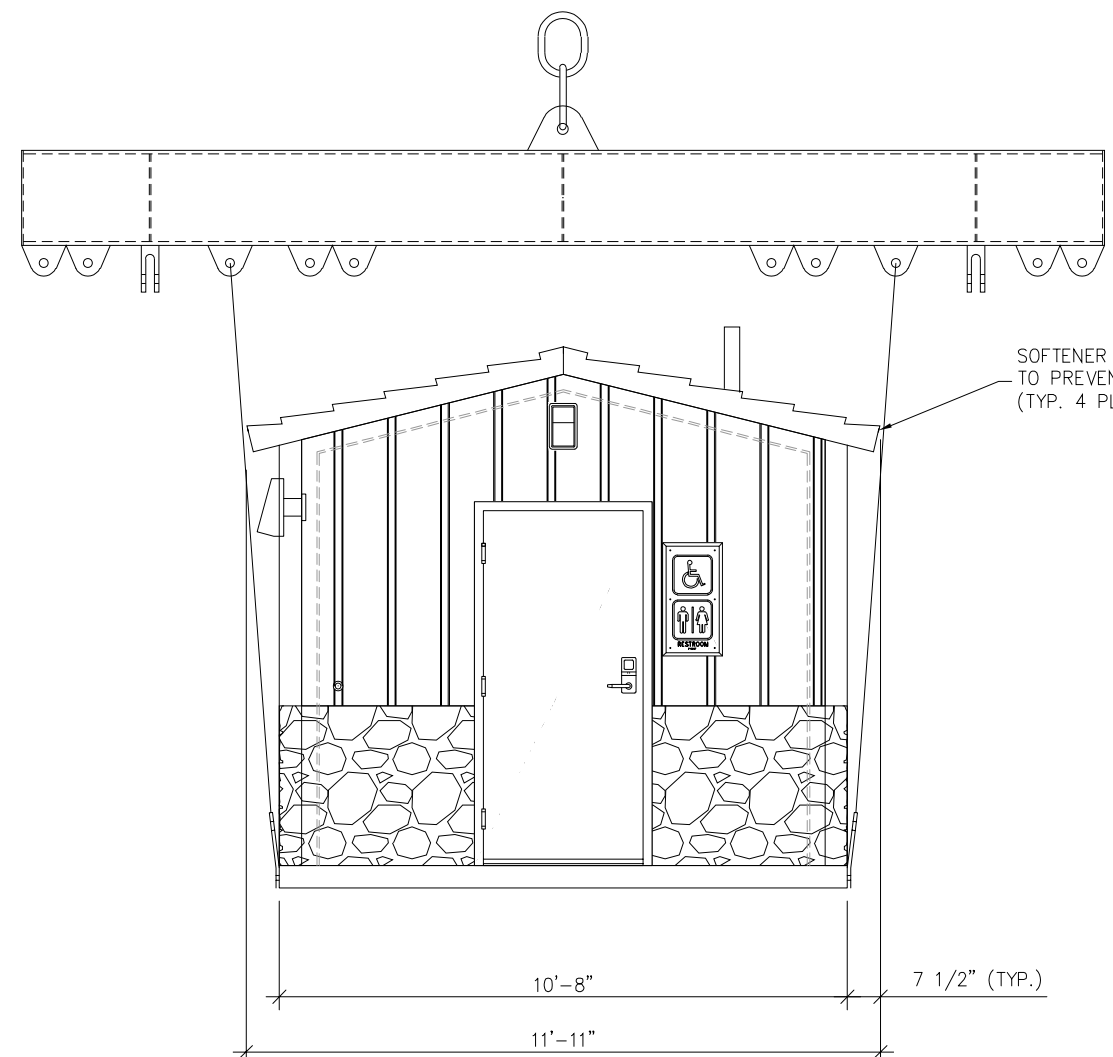

A

A

8

7

6

5

4

3

2

1

1



**OZARK II**  
Building Number OZII-110  
**Typical Transport Configuration**

- Notes:
- 4ax Tractor + 3ax RGN Trailer
  - Tractor 5th wheel 18" forward of center axle.

ATS Projects  
725 Opportunity Dr.  
St. Cloud, MN 56301

CREATED BY  
**WER**  
CREATED DATE  
**2023-04-014**

SIZE <b>D</b>	SCALE <b>NTS</b>
REVISION	REVISION
--	00
REVISION	REVISION
--	

REVISIONS		
REV	DESCRIPTION	DATE

DRAWING NO. 20230414-004      MFR DWG. OZII-02      SHEET **01**